




Situationsplan

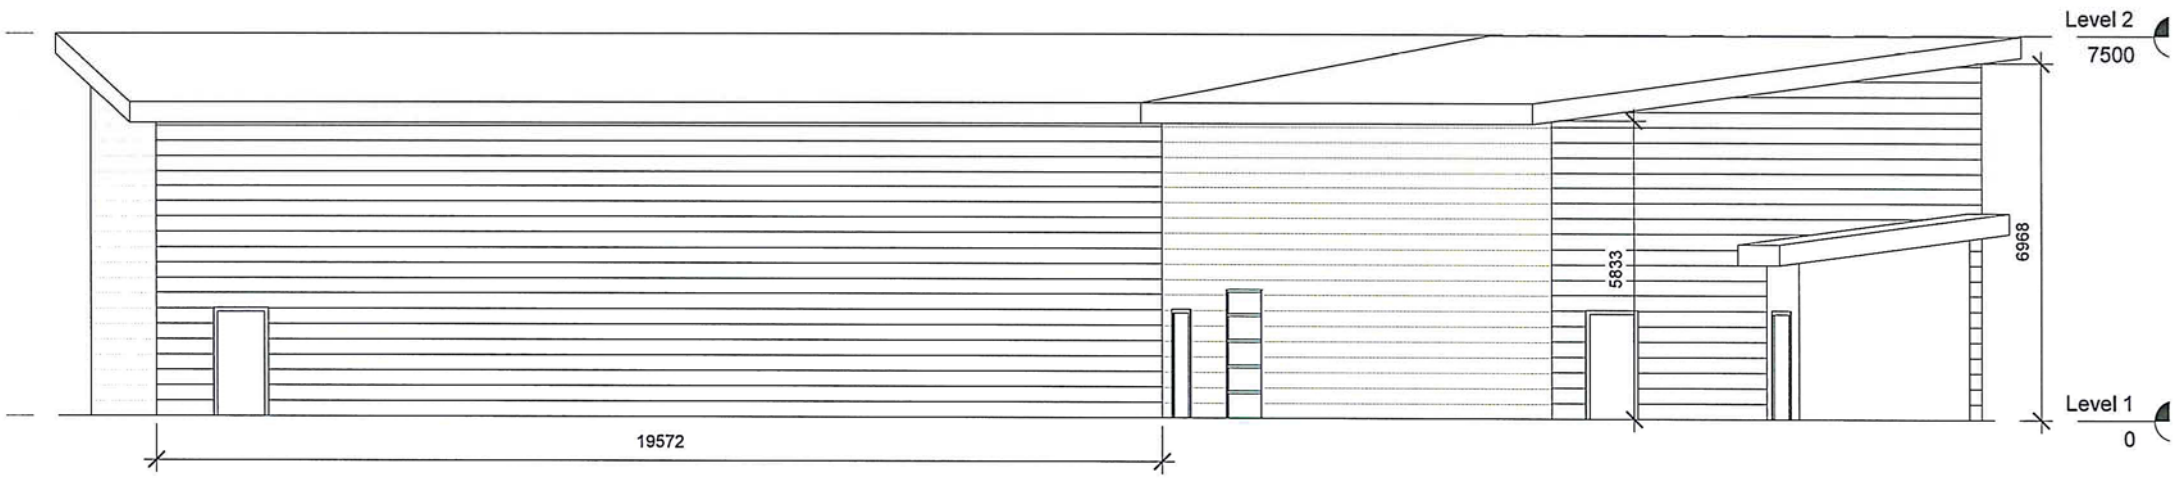



OST

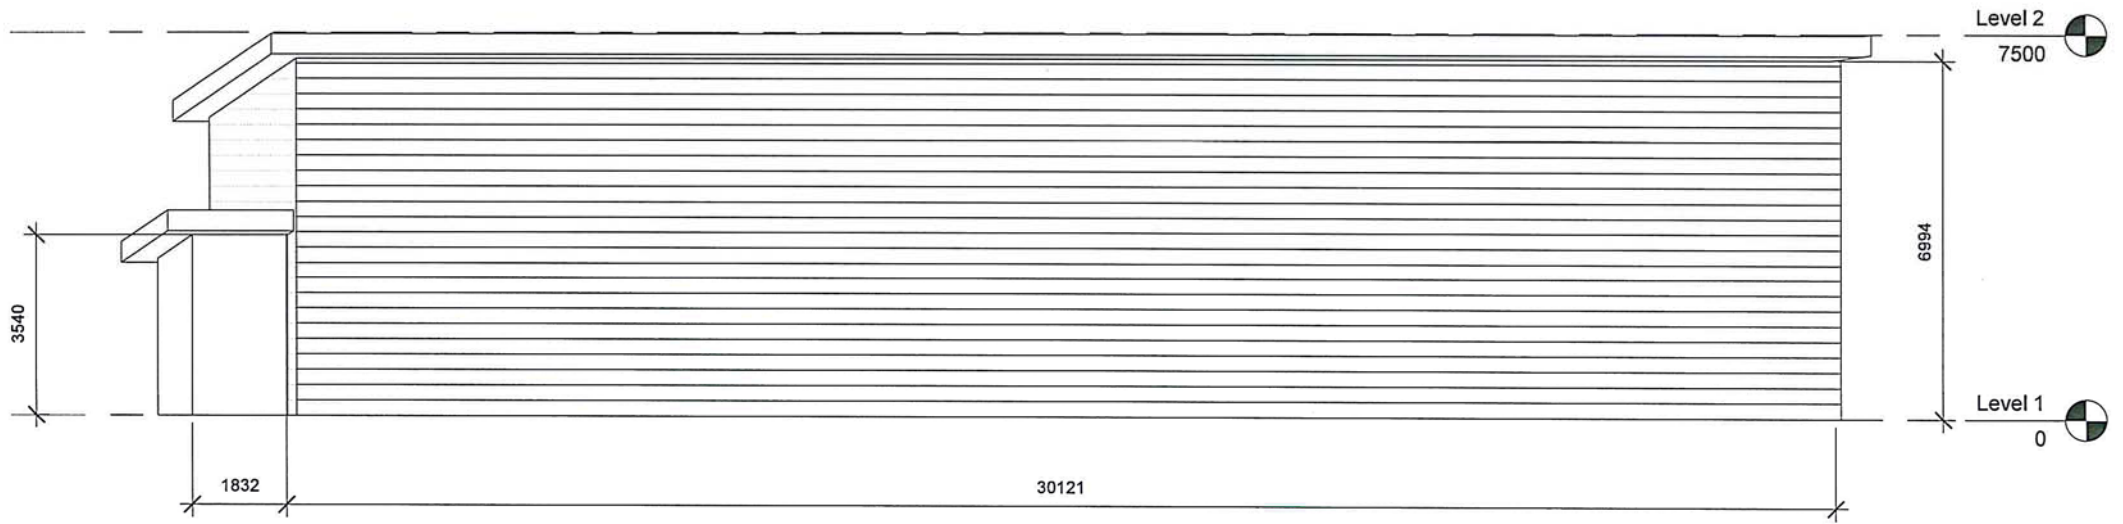


Nord

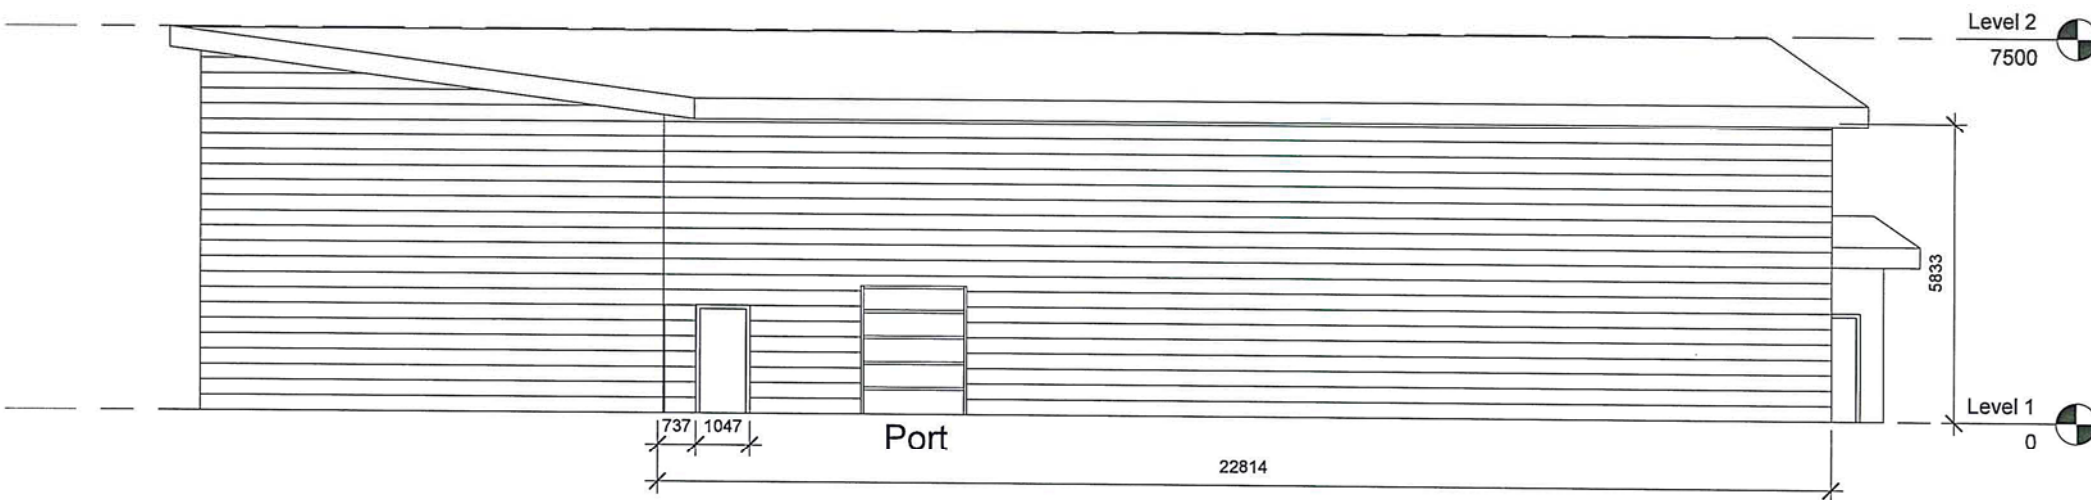

Syd

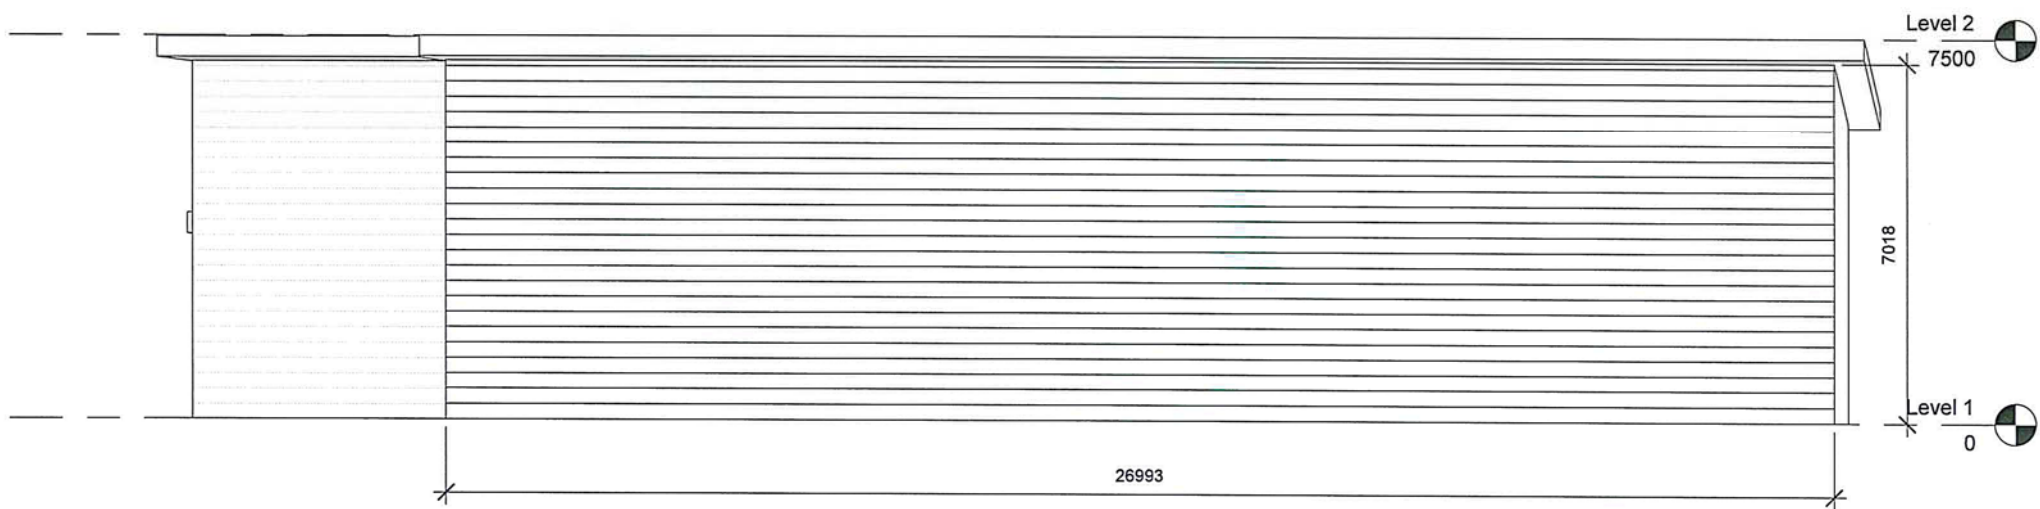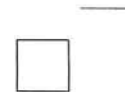

Vest

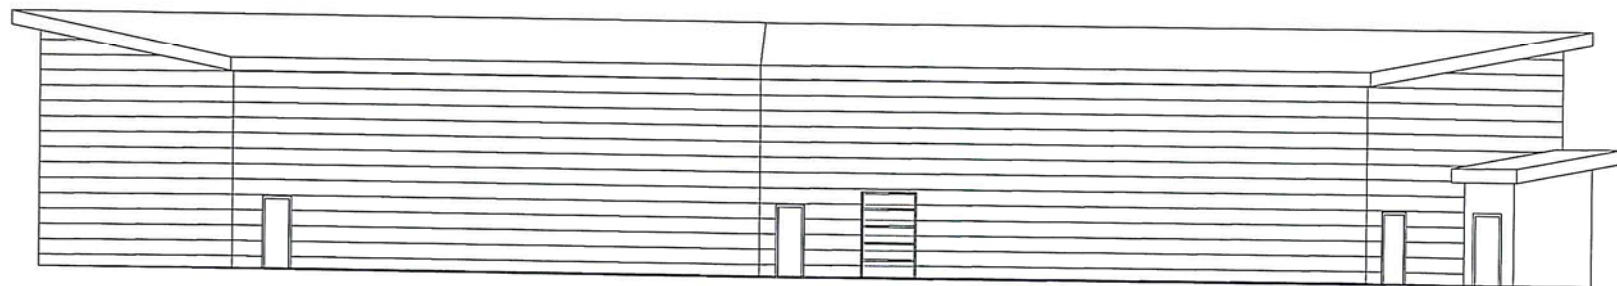

Indigang, Facade